


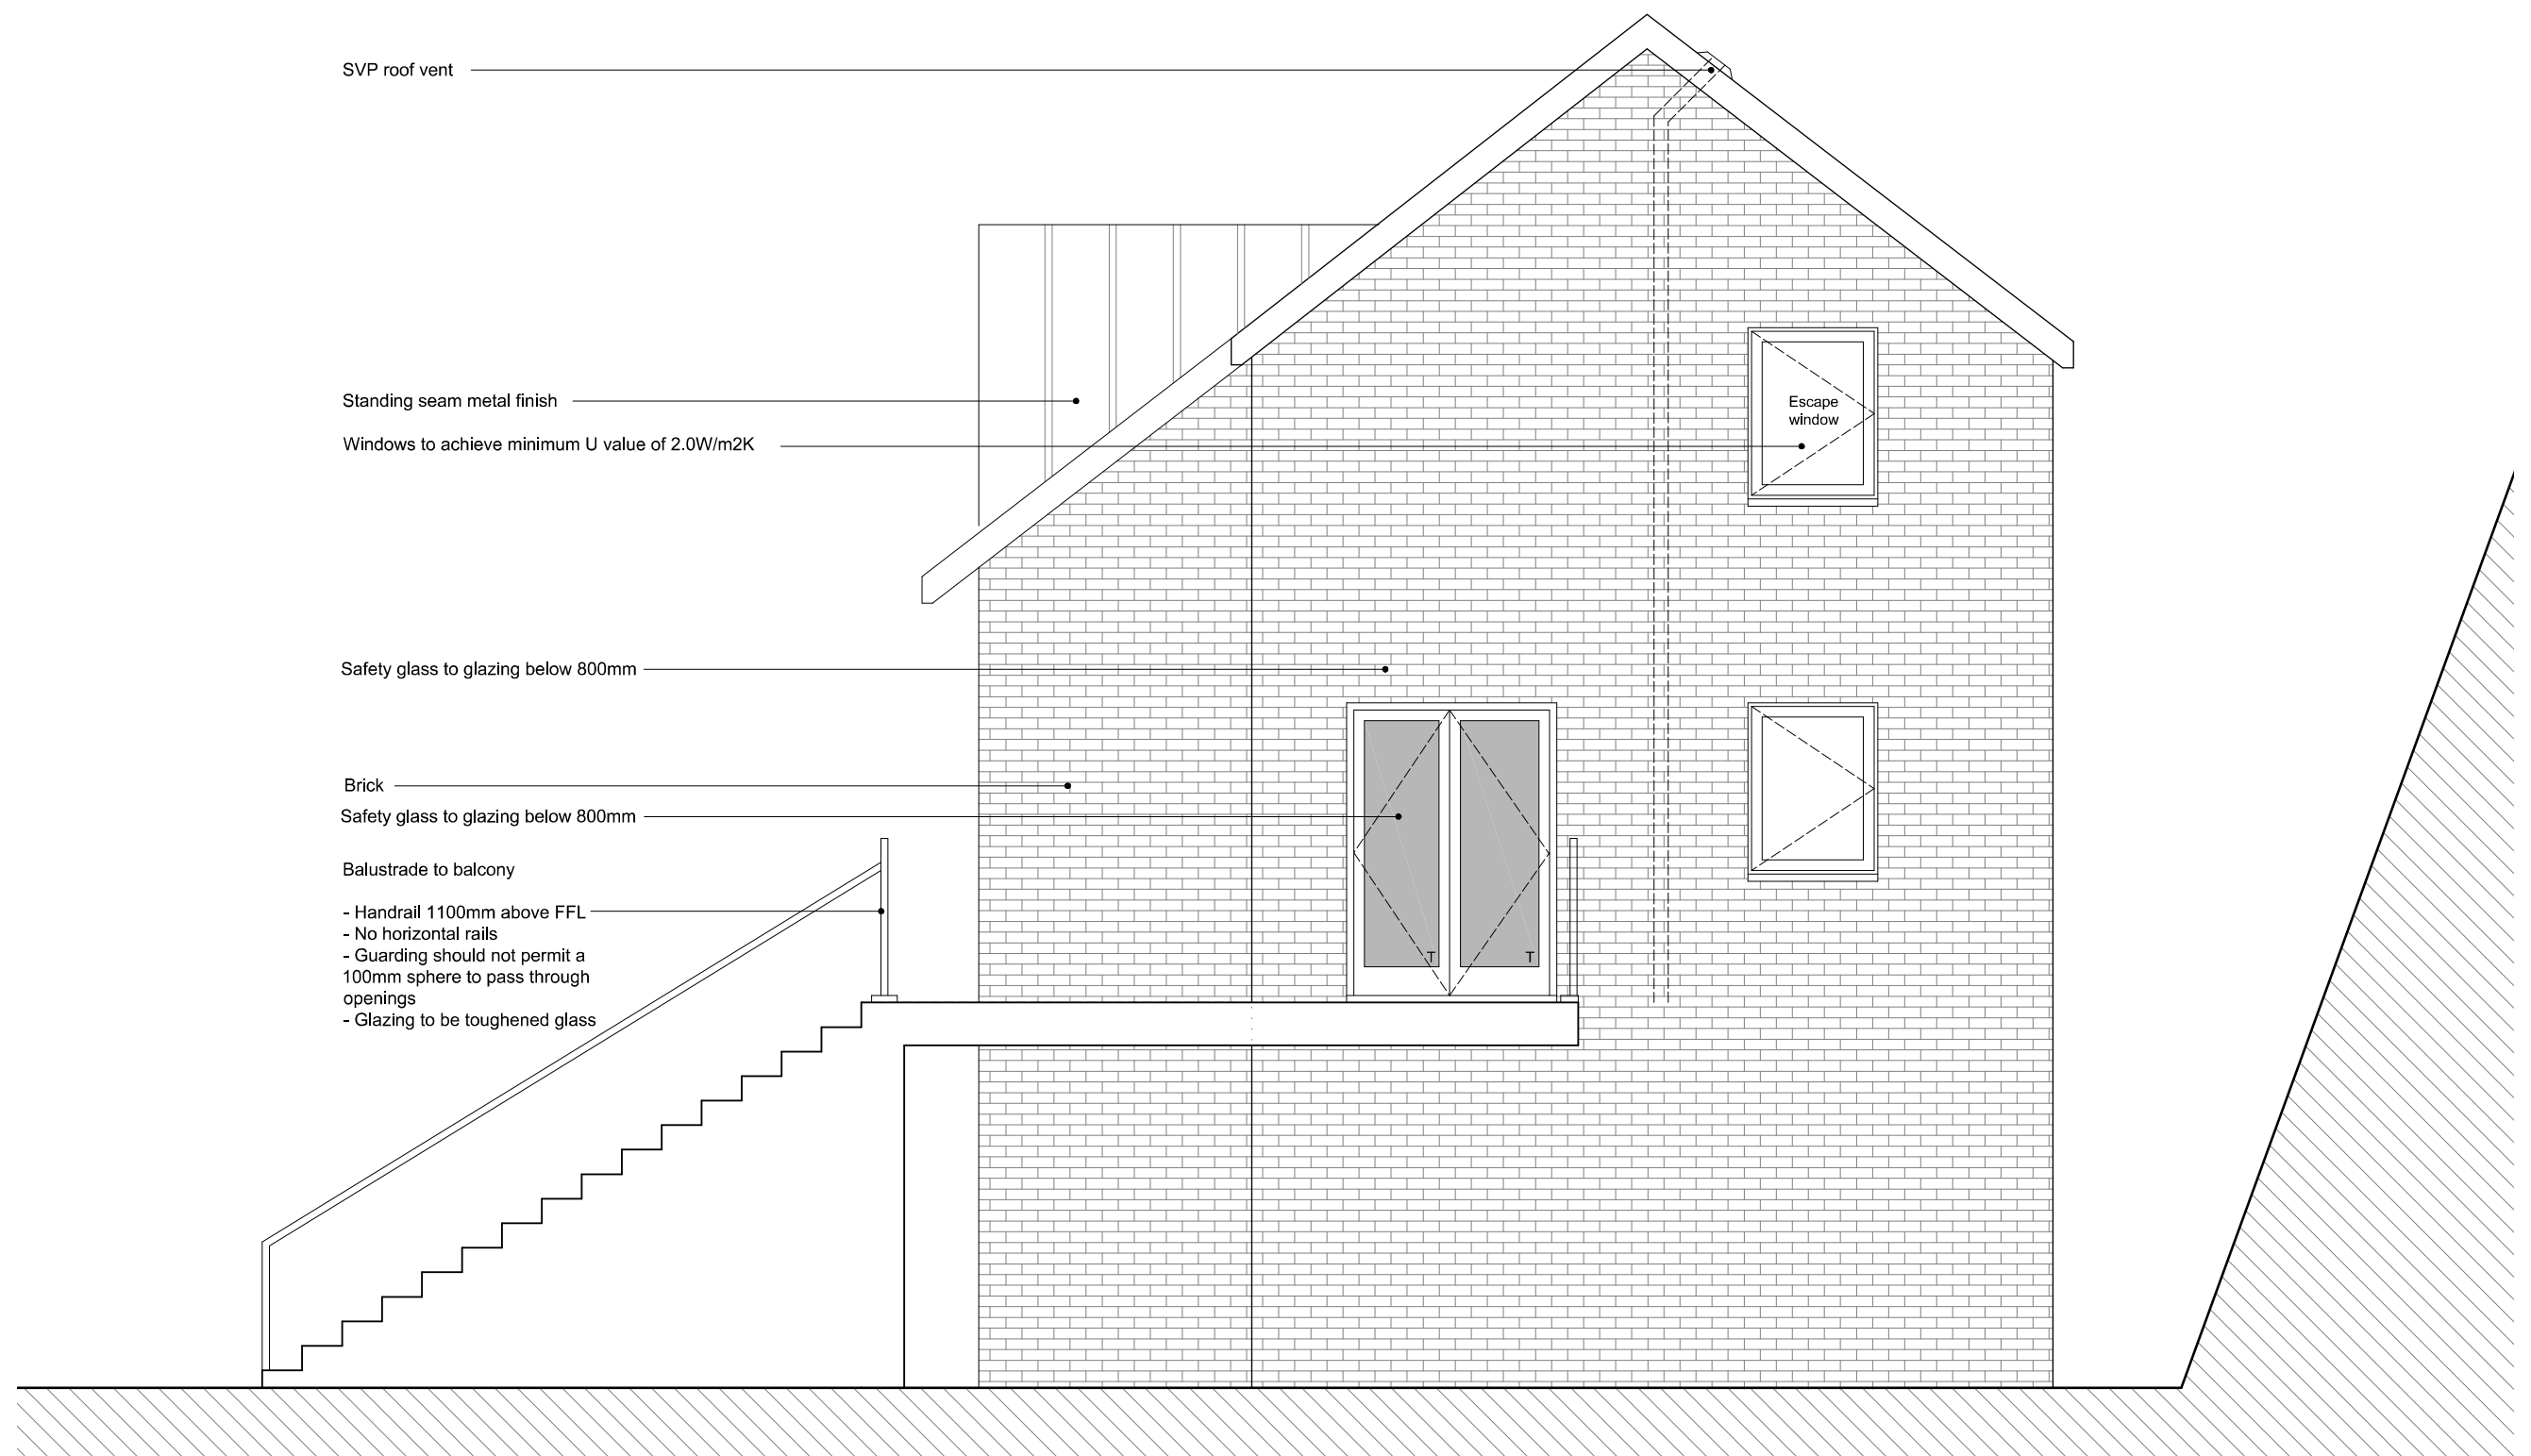

DRAFT

orme

Rowley Road

revision

revision date

title
date
scale
drg
1342/131 rev *

South East elevation
20.08.20
1:50 @ A3

The title, copyright and confidential information in this document belongs to Orme Limited, all rights reserved. All dimensions to be checked on site before work commences and any discrepancies reported to the Architect immediately. This drawing is to be read in conjunction with other documents issued by the Architect.

Mill Farm Barns, Tuckers Lane, Baltonsborough, Glastonbury, BA6 8RH :: t 01458 445100 :: info@orme-architecture.com